




4 EXTERIOR ELEVATIONS - MIDDLE SCHOOL WALKWAY
1/4" = 1'-0"

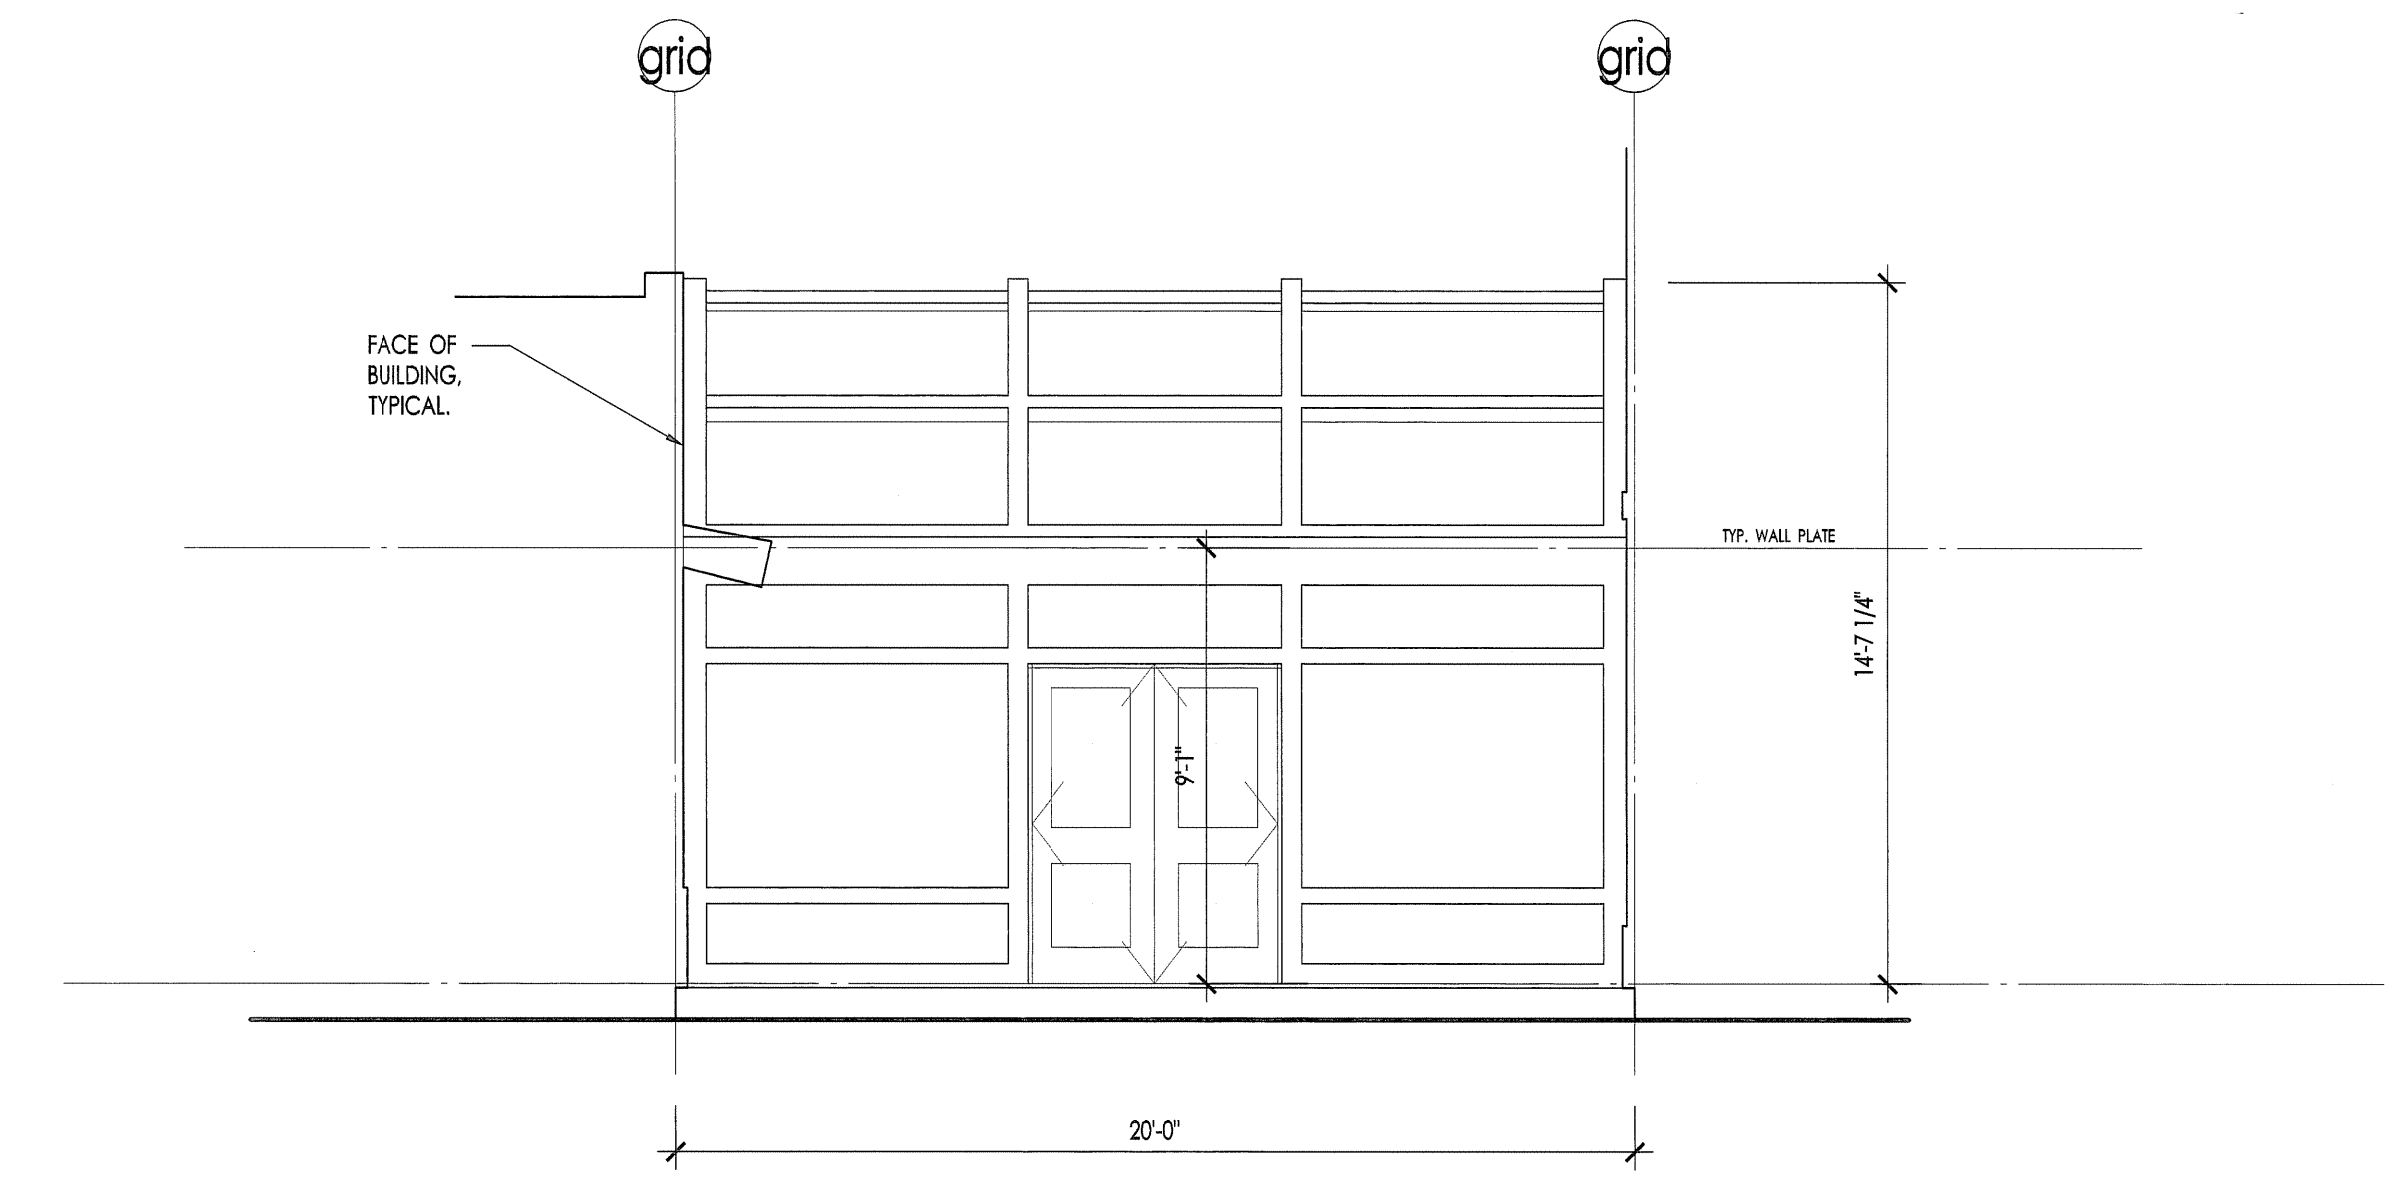


1 EXTERIOR ELEVATIONS - CLASSROOM WALKWAY
1/4" = 1'-0"

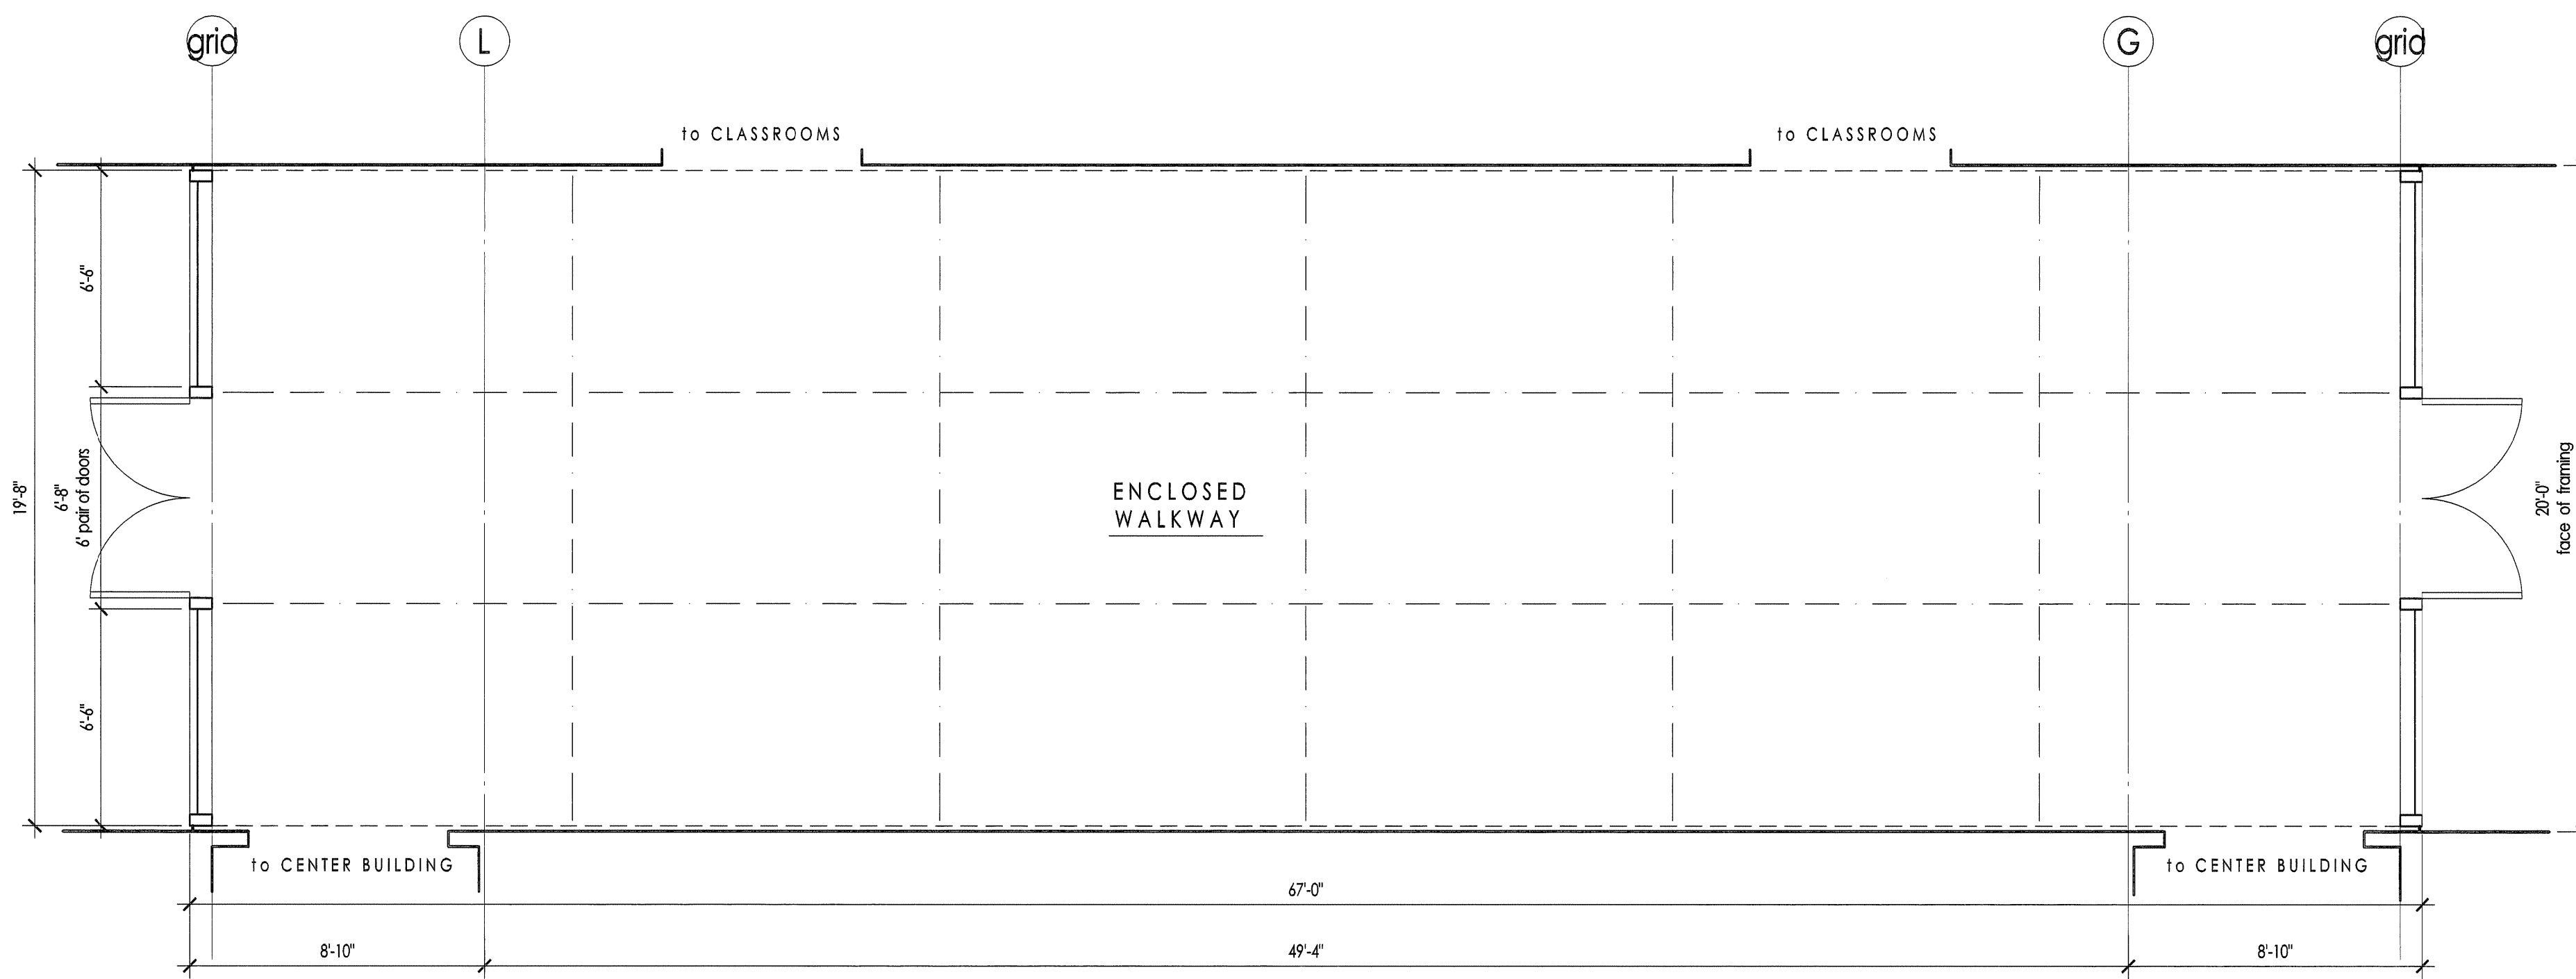


5 FLOOR PLAN - MIDDLE SCHOOL WALKWAY
1/4" = 1'-0"

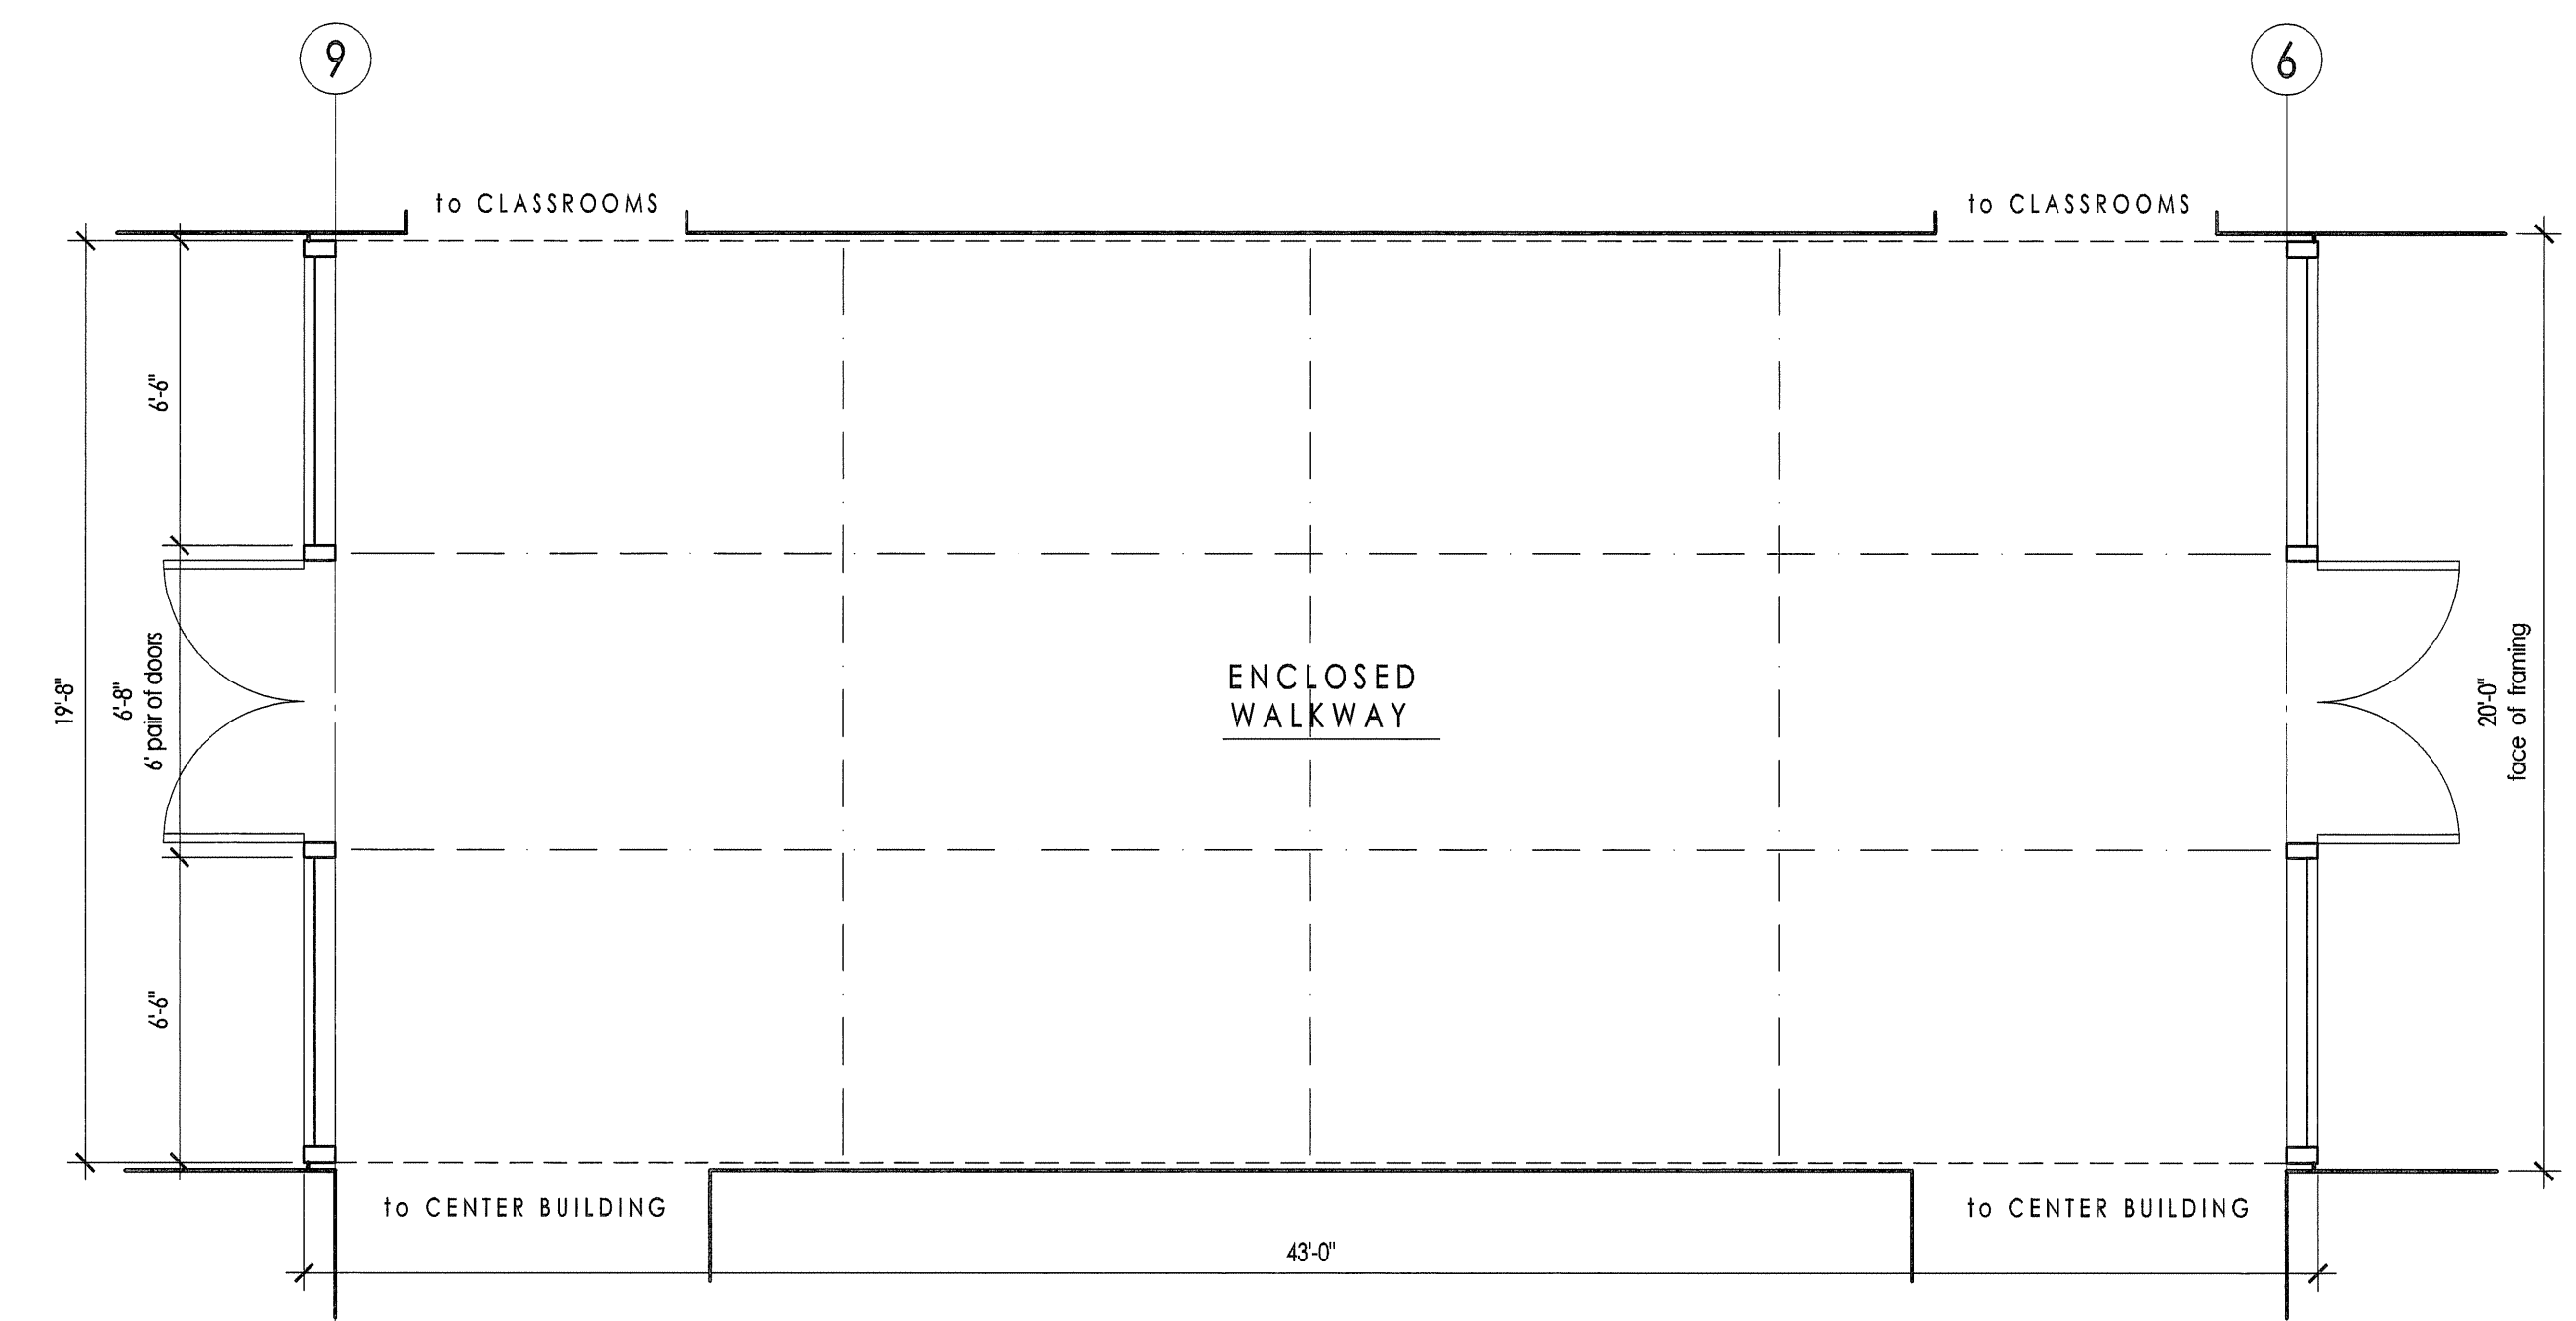

2 FLOOR PLAN - CLASSROOM WALKWAY
1/4" = 1'-0"

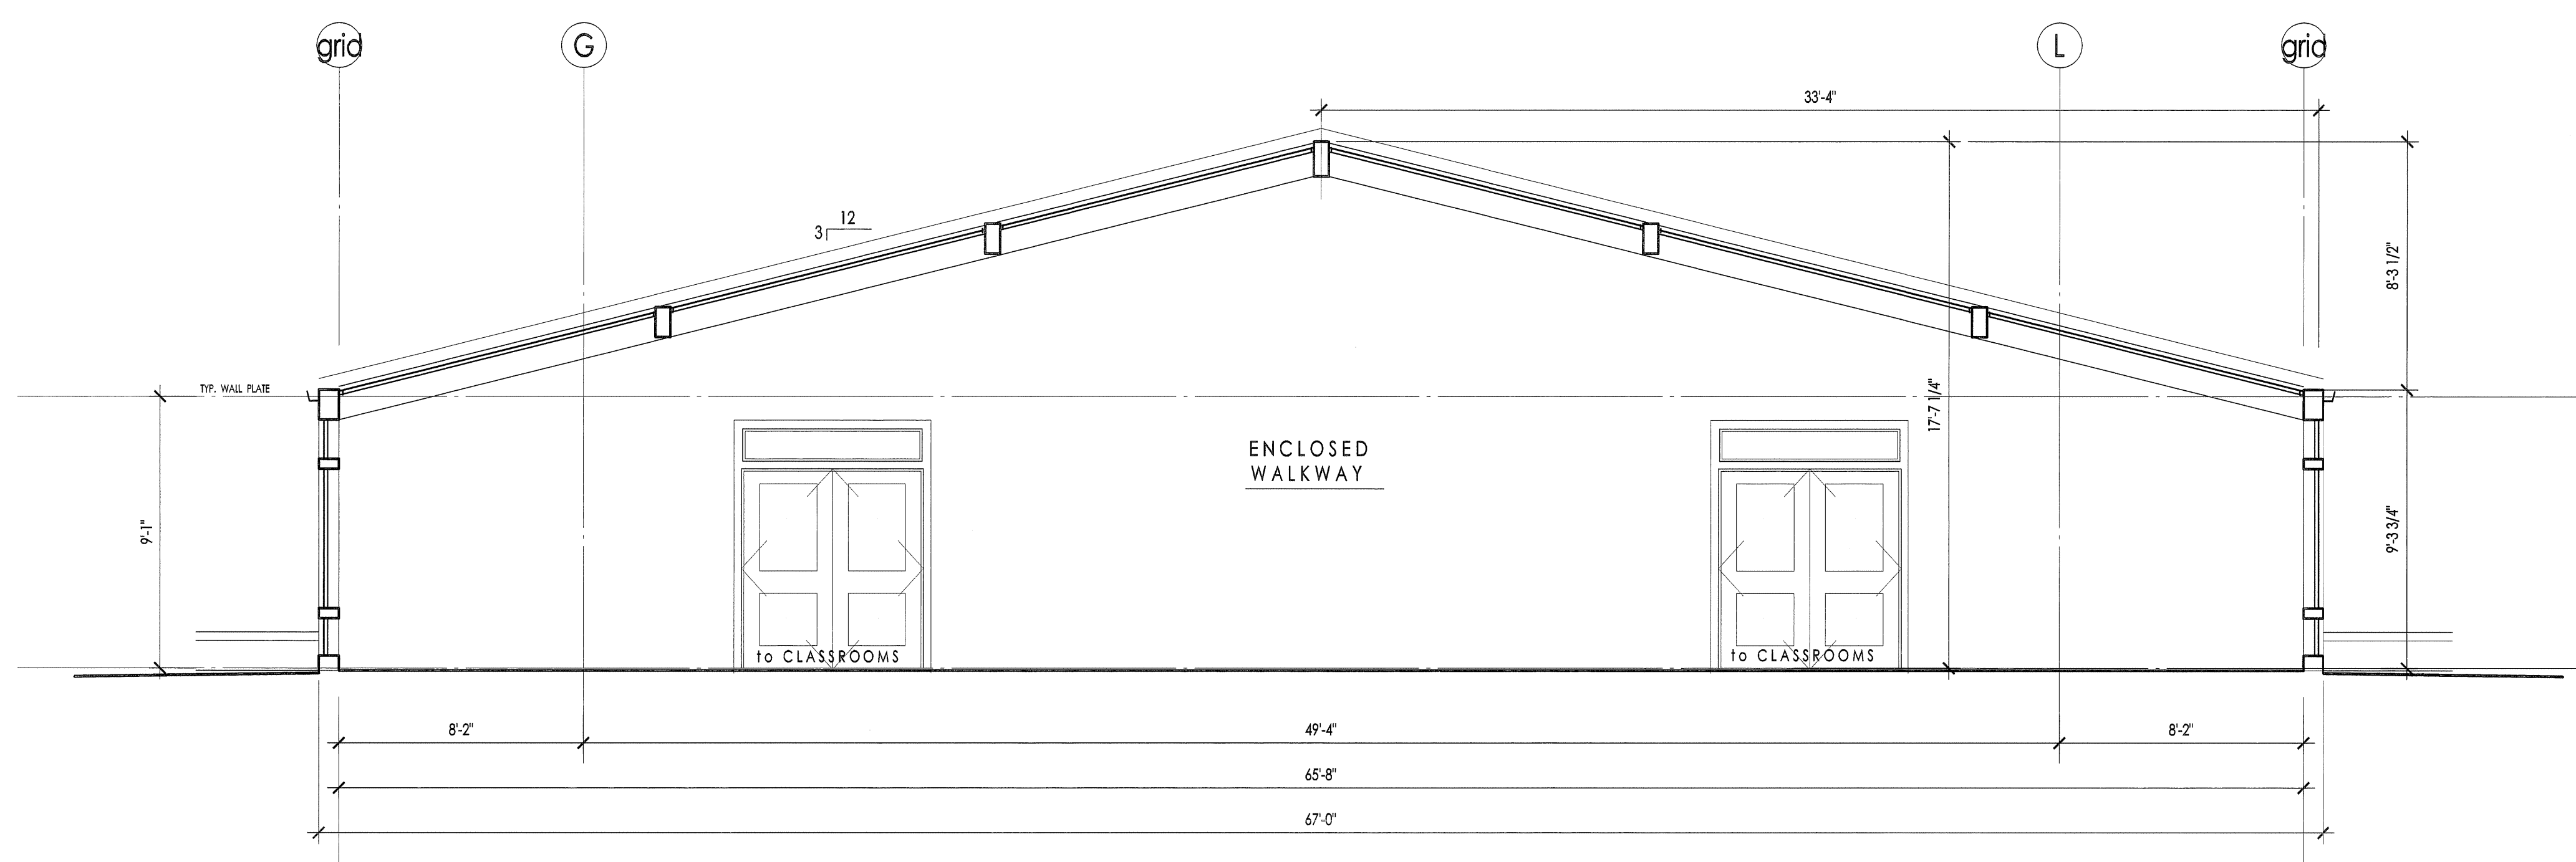


6 BUILDING SECTION - MIDDLE SCHOOL WALKWAY
1/4" = 1'-0"

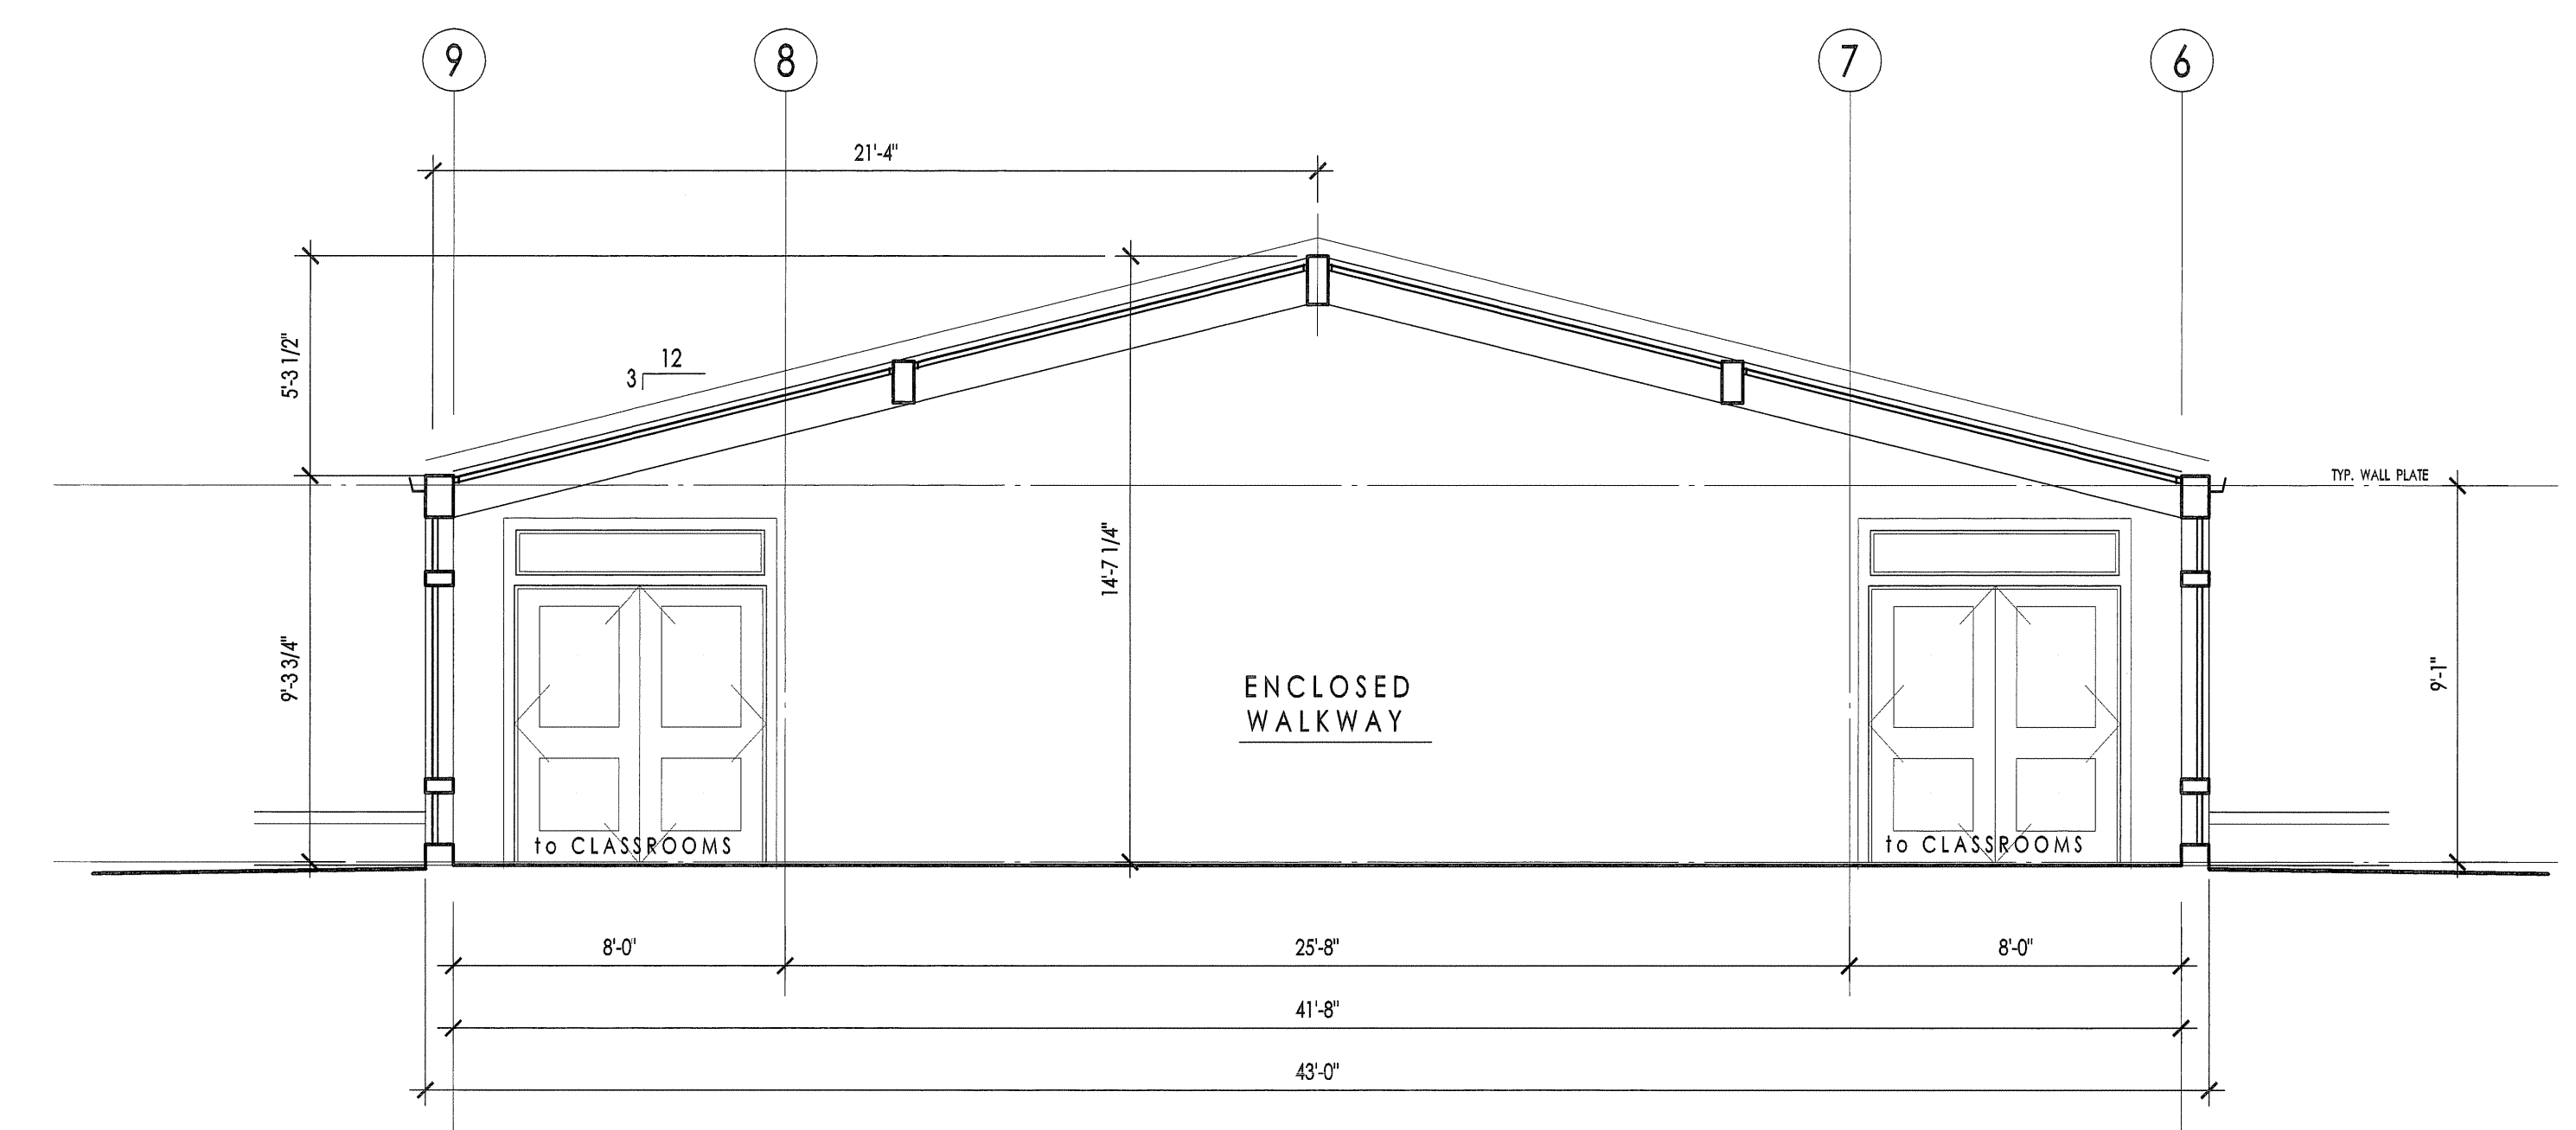

3 BUILDING SECTION - CLASSROOM WALKWAY
1/4" = 1'-0"

PRE-ENGINEERED STRUCTURE:
OWNER / CONTRACTOR WILL SUBMIT DOCUMENTATION DETAILING
ENGINEERING BUILDING, MATERIALS AND SAFETY CONCERNS.

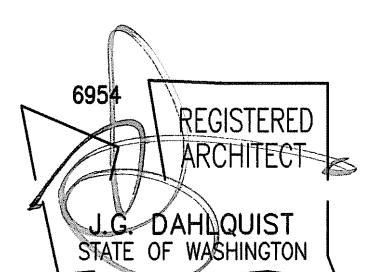

DATE & REVISIONS	CHECK SET	PERMIT SET	COMMENTS SET
02/27/08			
02/27/08			
09/12/08			