


Copyright © 2008
These drawings are pending copyright and may not be reproduced or retransmitted without written permission. Use of these drawings are limited to a specific project for persons named. Any other use or reuse is strictly prohibited without written consent from Jeff Dahlquist.


PROJECT & LOCATION
CEDAR RIVER ACADEMY
ENUMCLAW, WA ~ KING COUNTY

SHEET CONTENTS
**BUILDING SECTIONS -
CLASSROOM BUILDING -
NORTH / SOUTH**

DATE & REVISIONS	CHECK SET	PERMIT SET	COMMENTS SET
02/27/08			
03/27/08			
07/22/08			

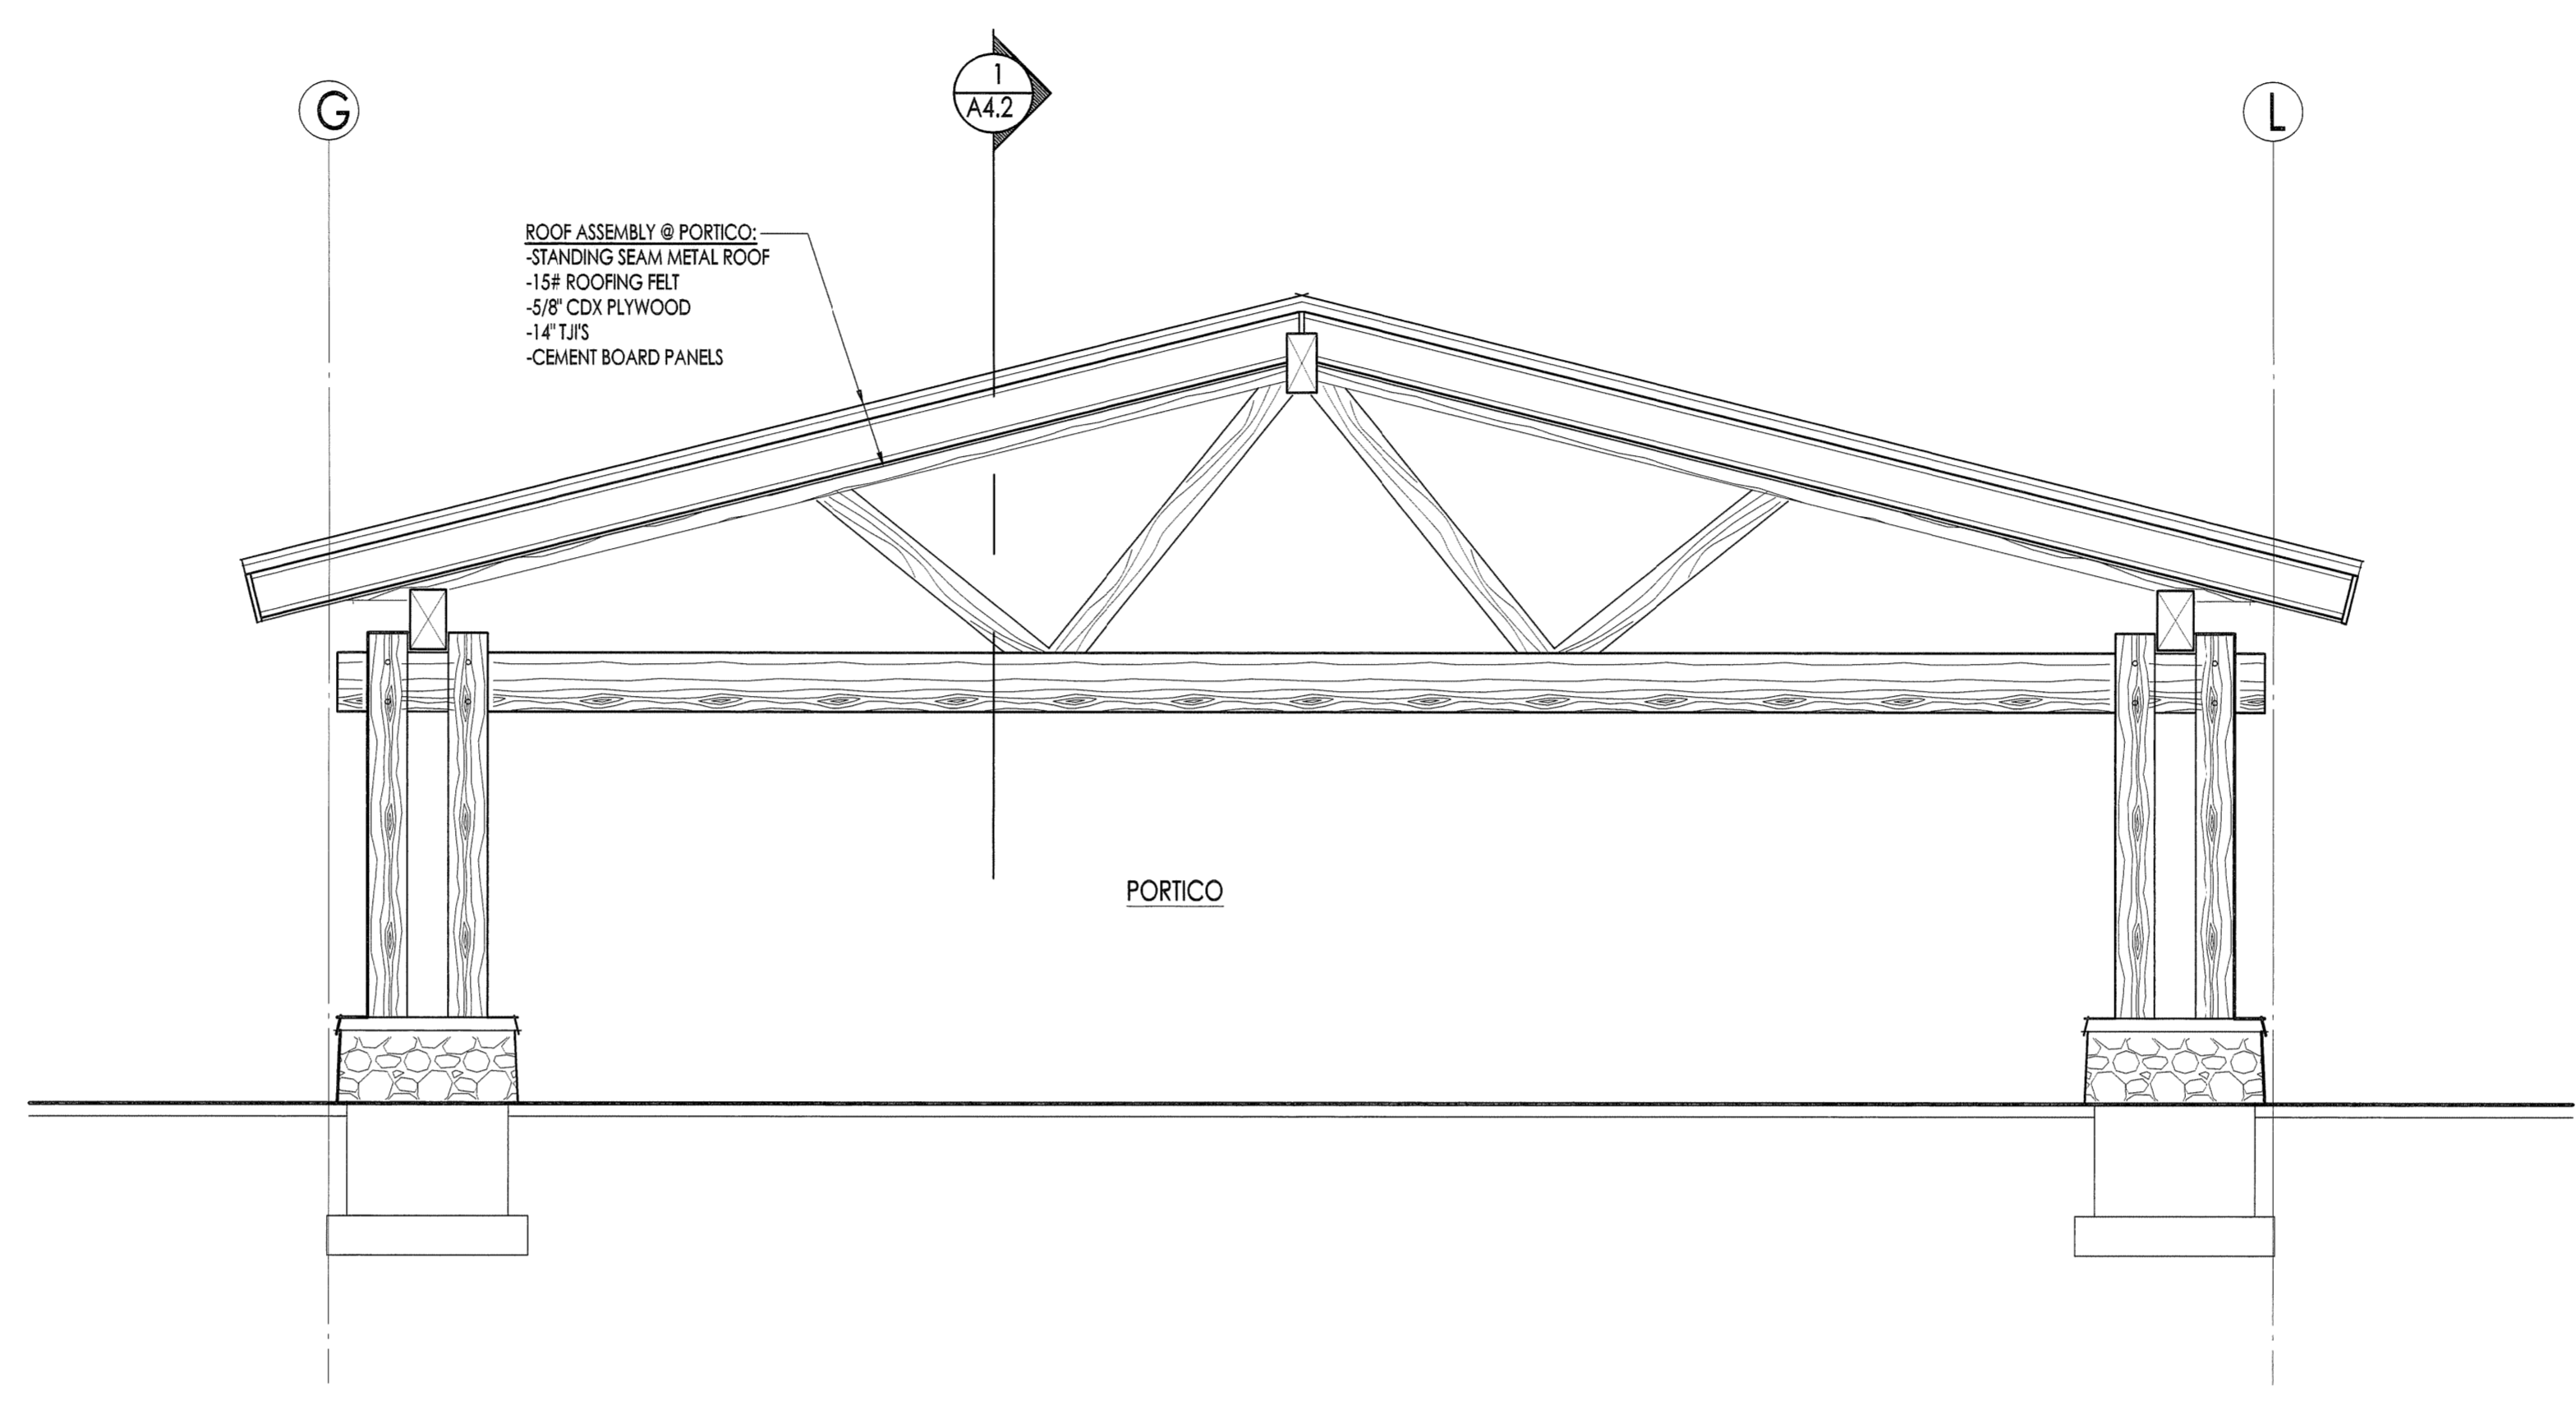

1 BUILDING SECTION - PORTICO
1/4" = 1'-0"

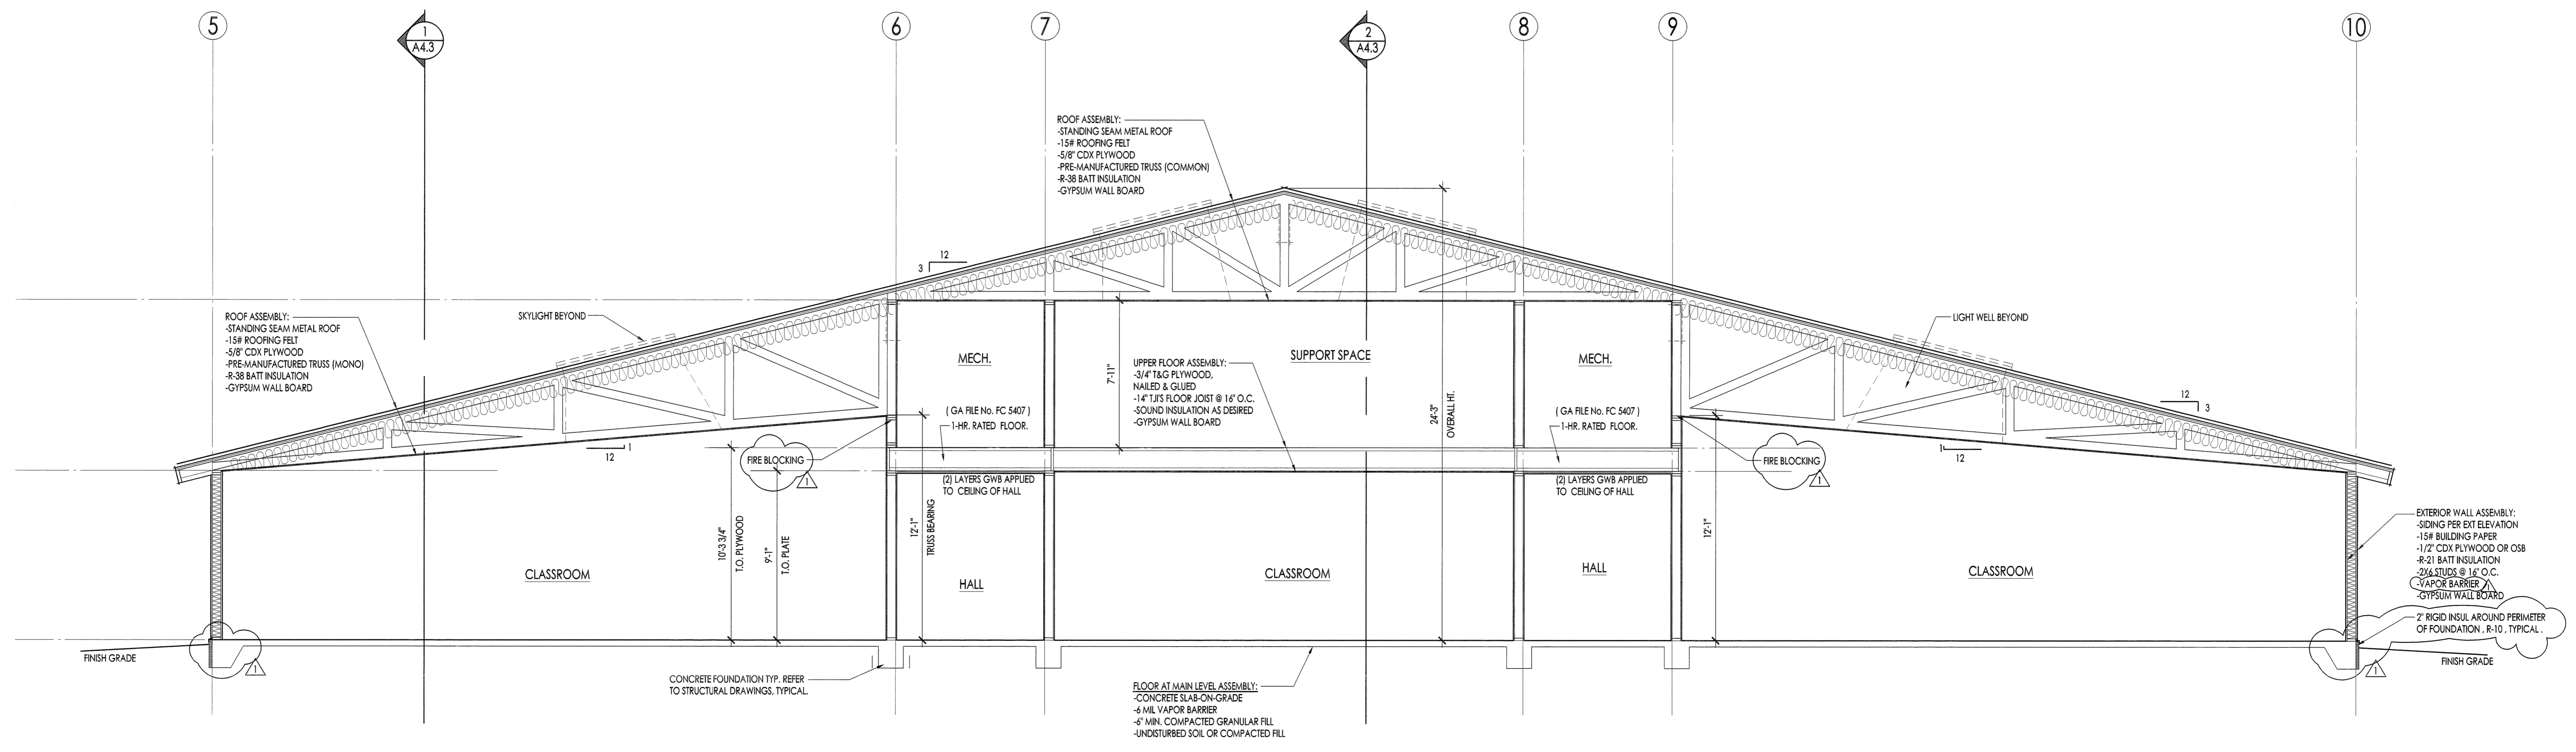

2 BUILDING SECTION - CLASSROOM BUILDING - NORTH/SOUTH
1/4" = 1'-0"

