
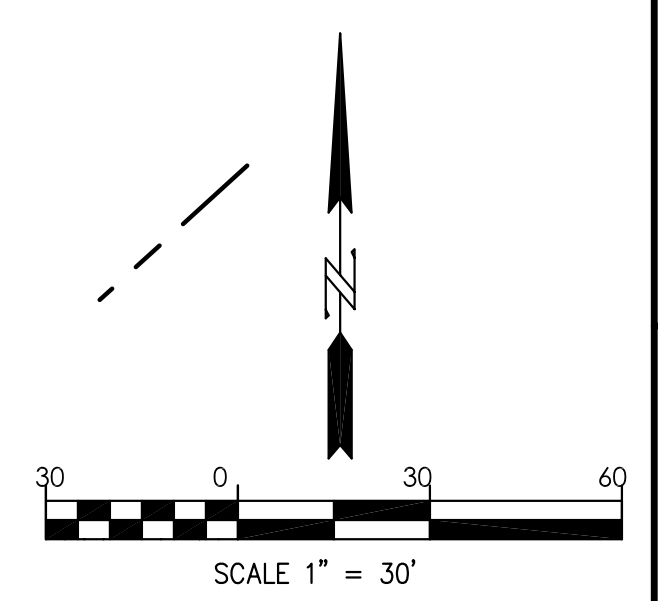


NE 1/4 S26 T20N R06E, W.M.
KING COUNTY, WASHINGTON

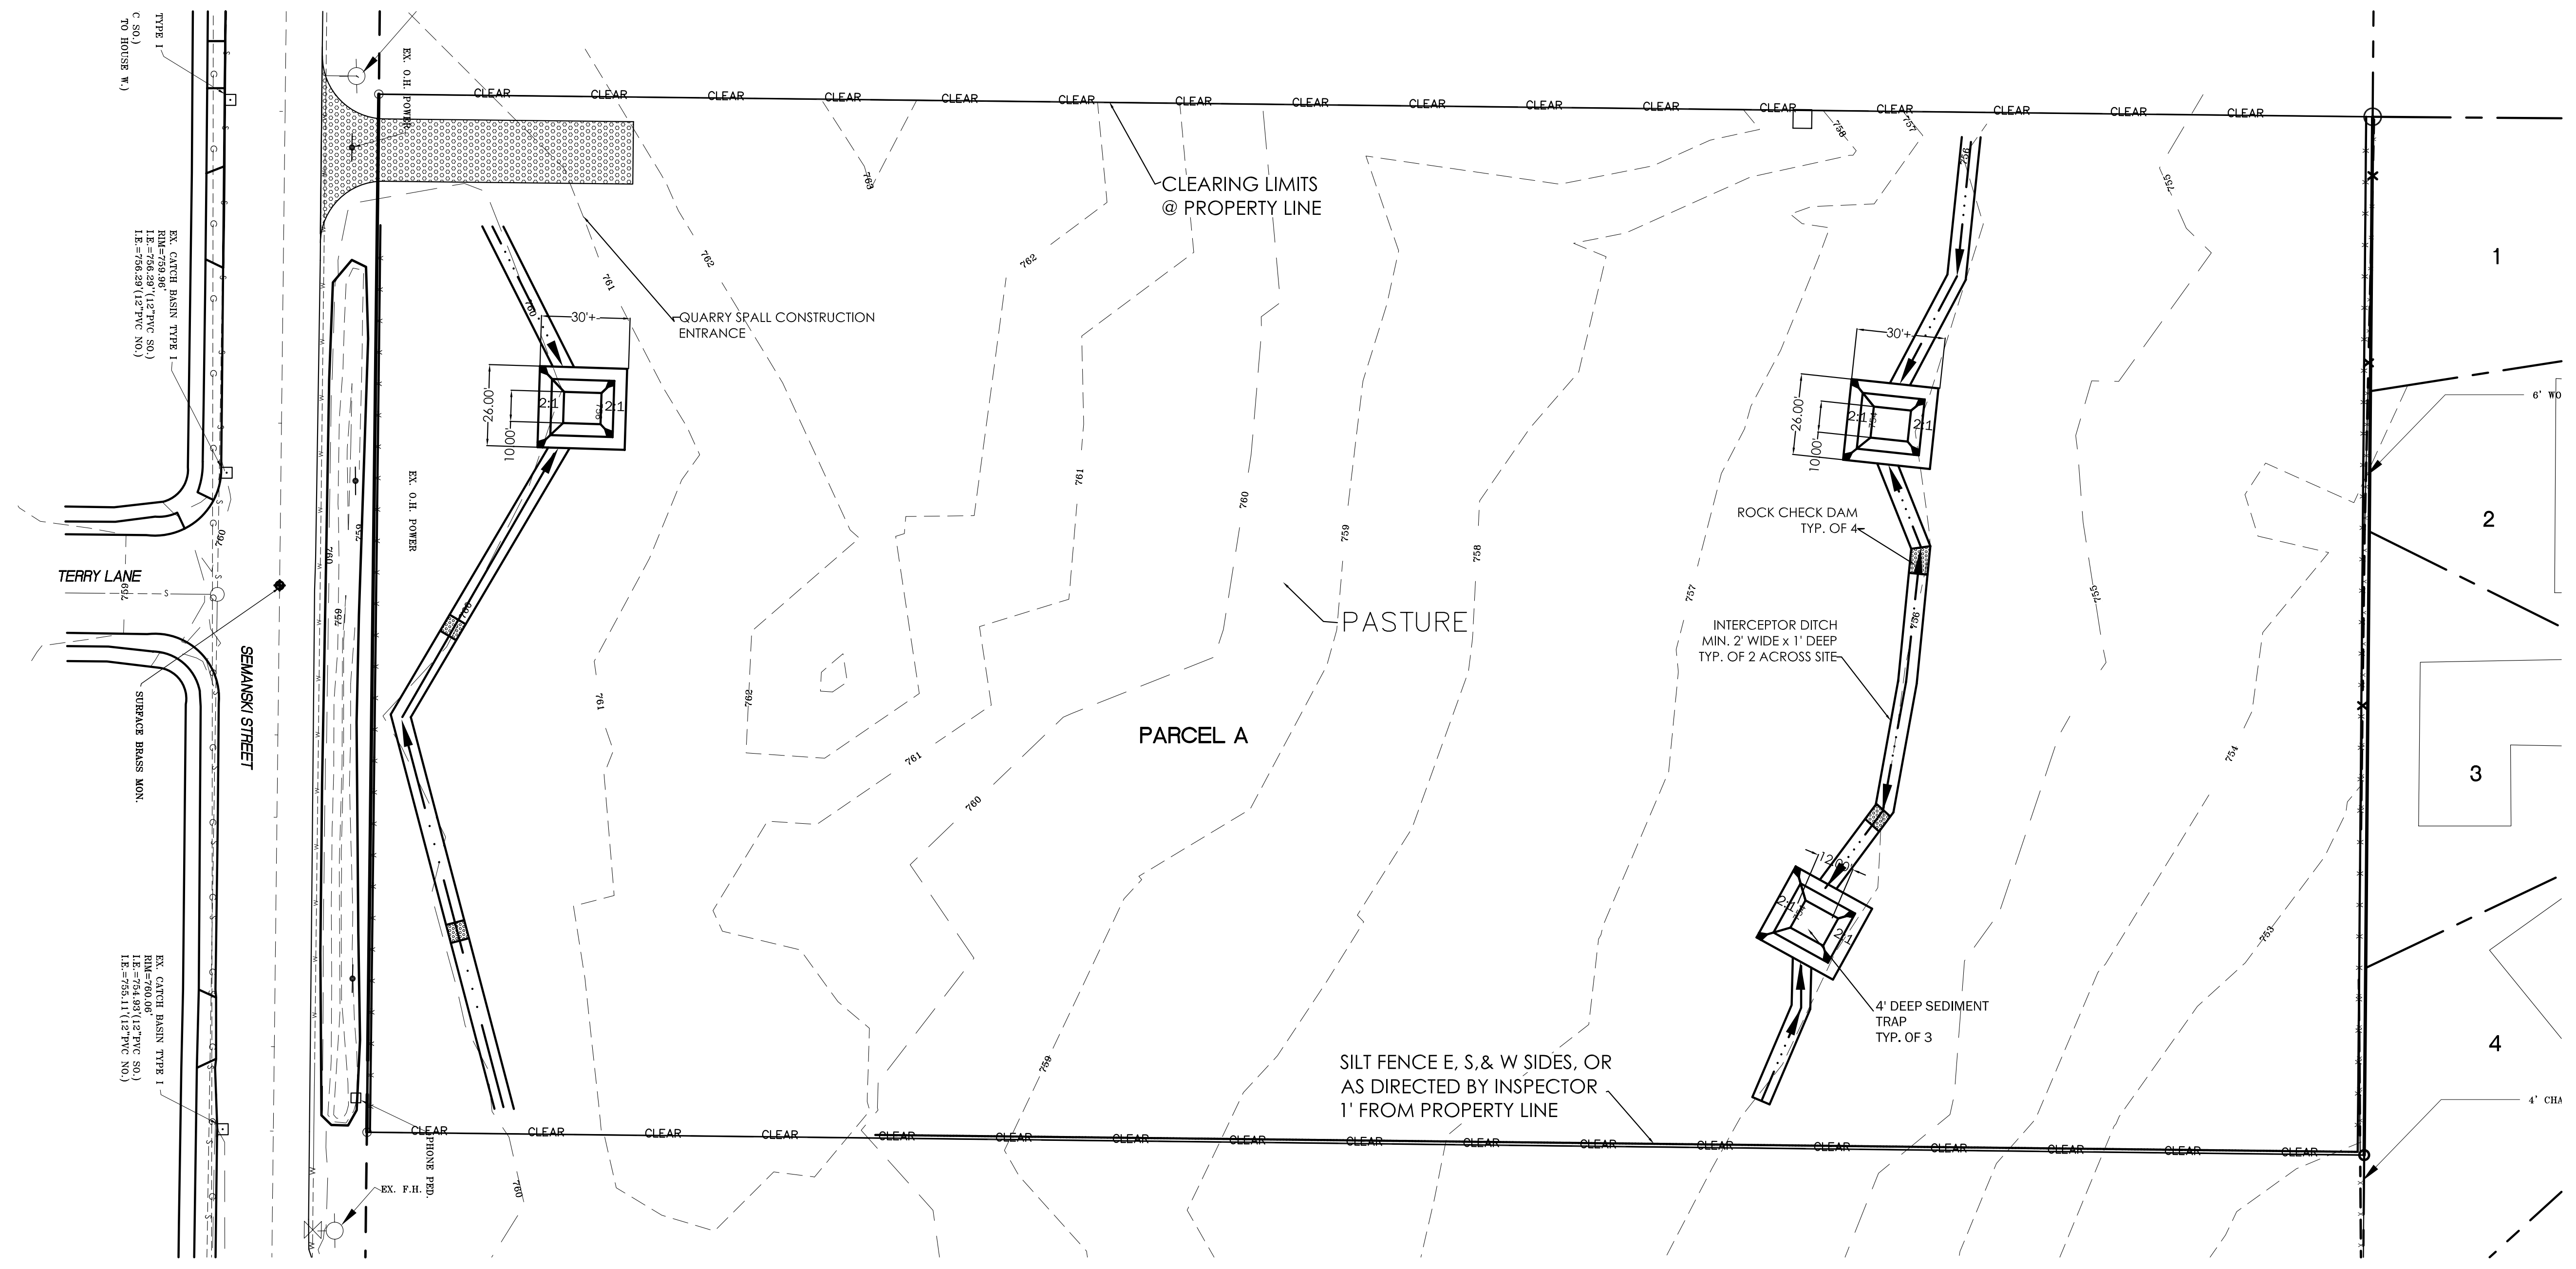

NOTE: FROM OCT 1 THROUGH MARCH 31, NO SOILS SHALL REMAIN EXPOSED AND UNWORKED FOR MORE THAN TWO DAYS. FROM APRIL 1 TO SEPT 30, NO SOILS SHALL REMAIN EXPOSED AND UNWORKED FOR MORE THAN SEVEN DAYS. THIS STABILIZATION REQUIREMENT APPLIES TO ALL SOILS ON SITE, WHETHER AT FINAL GRADE OR NOT.

THE SILT FENCE SHALL BE INSPECTED DAILY AND MAINTAINED IN A FUNCTIONAL CONDITION.

SEE "NOTES" SHEET FOR ADDITIONAL REQUIREMENTS.

**CALL 48 HOURS
BEFORE YOU DIG
1-800-424-5555**

This is for design concept only. These plans appear to be in conformity with the City of Enumclaw design standards for construction. This approval should not be construed as authorizing construction not in accordance with applicable City standards. The owner and/or owner's representatives shall be responsible for compliance with all applicable standards. The City reserves the right to require revisions to approved plans and/or construction and modifications to assure compliance with City of Enumclaw design standards for construction at any time that it is discovered that the proposed construction does not otherwise meet with applicable construction standards. The owner is required to provide designs and plans in accordance with applicable City standards and assure that construction is accomplished in accordance with those standards. The owner and/or design engineer and/or developer, as the case may be, may be required to make necessary approved field revisions to correct any errors or omissions found to exist on the approved plans.


APPROVED FOR CONSTRUCTION

Lindsay Winborn, P.E.
City Engineer
City of Enumclaw

Date: _____

Plans reviewed by: _____

Plans reviewed by: _____

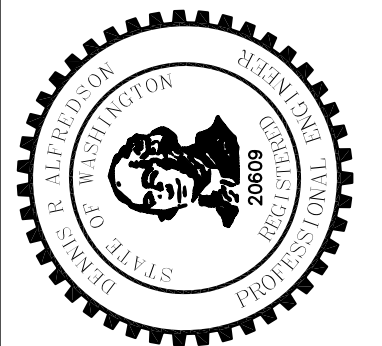	
ENGINEER: PLAT & SITE CIVIL DESIGN, LLC 37702 280th Pl SE ENUMCLAW, WA 98022 (253) 334-6930	DESIGNED BY: D. ALFREDSON DRAWN BY: D. ALFREDSON
PERMIT NO. 08-113 ROGER FRANKLIN 42022 196th Ave SE ENUMCLAW, WA 98022	
OWNER: ROGER FRANKLIN 42022 196th Ave SE ENUMCLAW, WA 98022	
CEDAR RIVER ACADEMY PERMIT NO. 08-113 PARCEL 262006 9082 445 SEMANSKI ST	
STORMWATER POLLUTION PREVENTION	
SHEET 2 OF 11	